



#2000-
Q225D
FD N/T
N=6719.15
E=15517.28

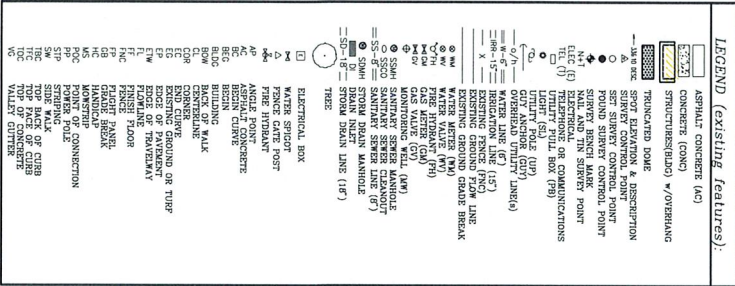

SURVEY CONTROL DATUM

HORIZONTAL (BASIS OF BEARINGS)
ASSUMED LOCAL COORDINATE SYSTEM GPS

VERTICAL (BENCH MARK):
POLINE SELMA CITY BENCH MARK TBM DMC #5
ON PEACH STREET AND DUCKERY AVENUE
ELEV. = 306.45 MGS 1929 DATUM

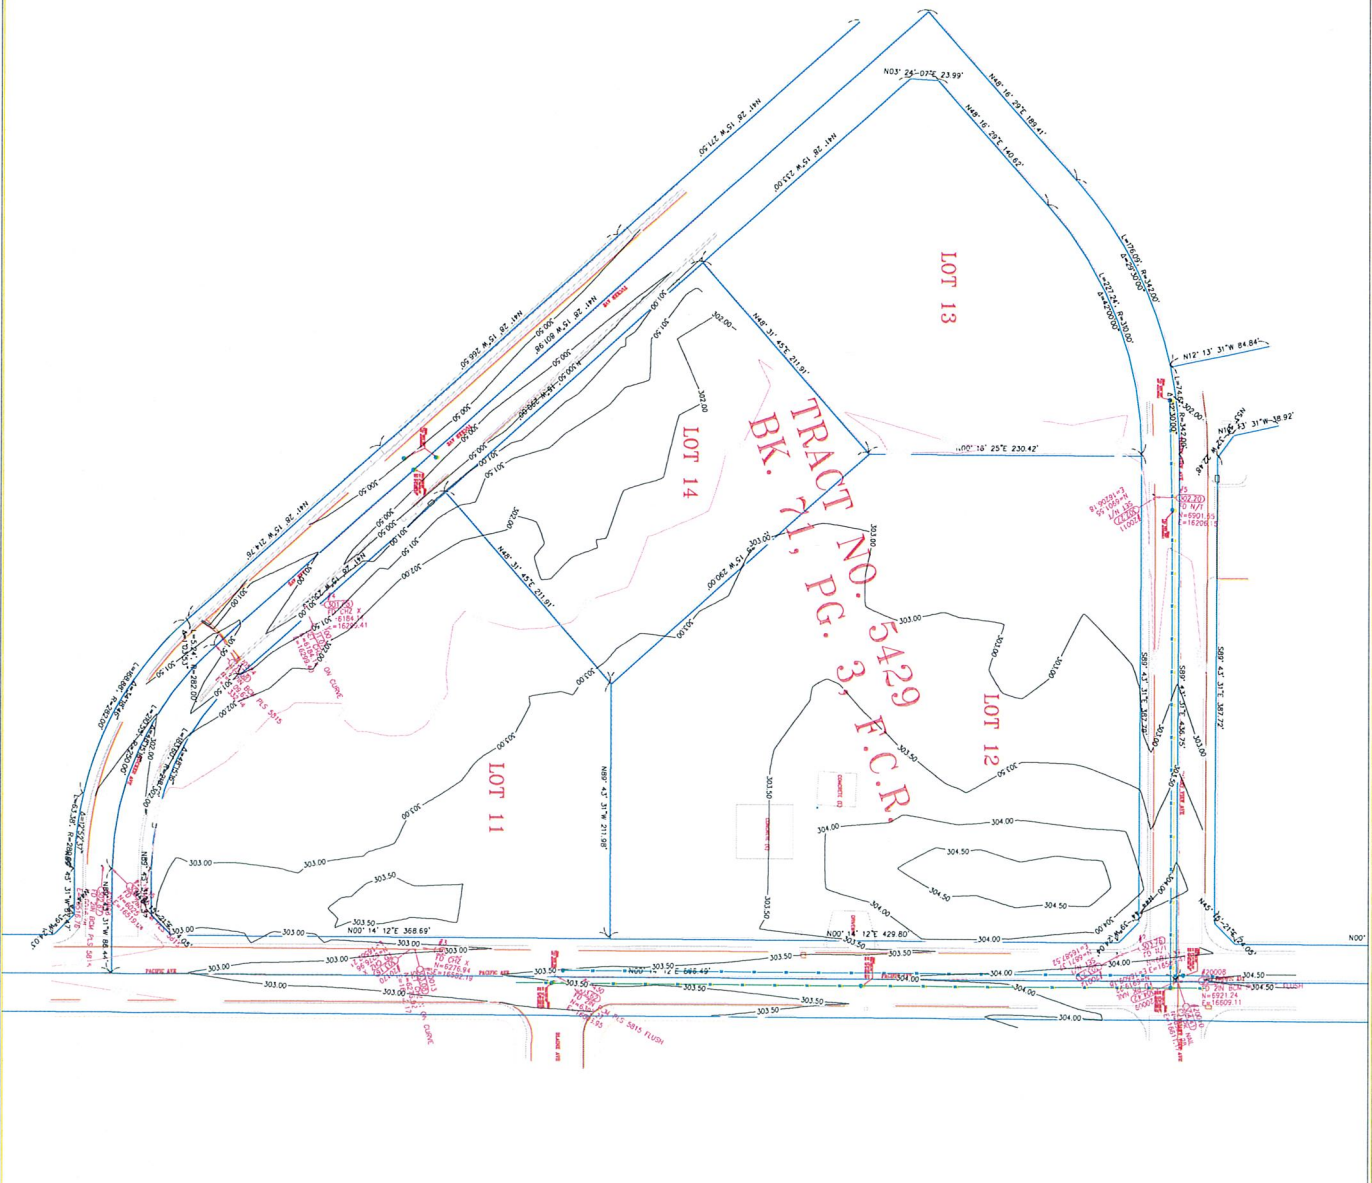


CVEAS
ENGINEERING & SURVEYING, INC.


255 Loomis Street
Bel Air, CA 92003
www.cveas.com

760.355.30-303
Fax 760.355.30-305
Email: info@cveas.com

ON DUTYING: 1140 SPRING, 12000 N. 10TH AVE, STE 100
CHANDLER, ARIZONA 85226 • VARIOUS 100% FINANCIAL BACKING

[illegible]

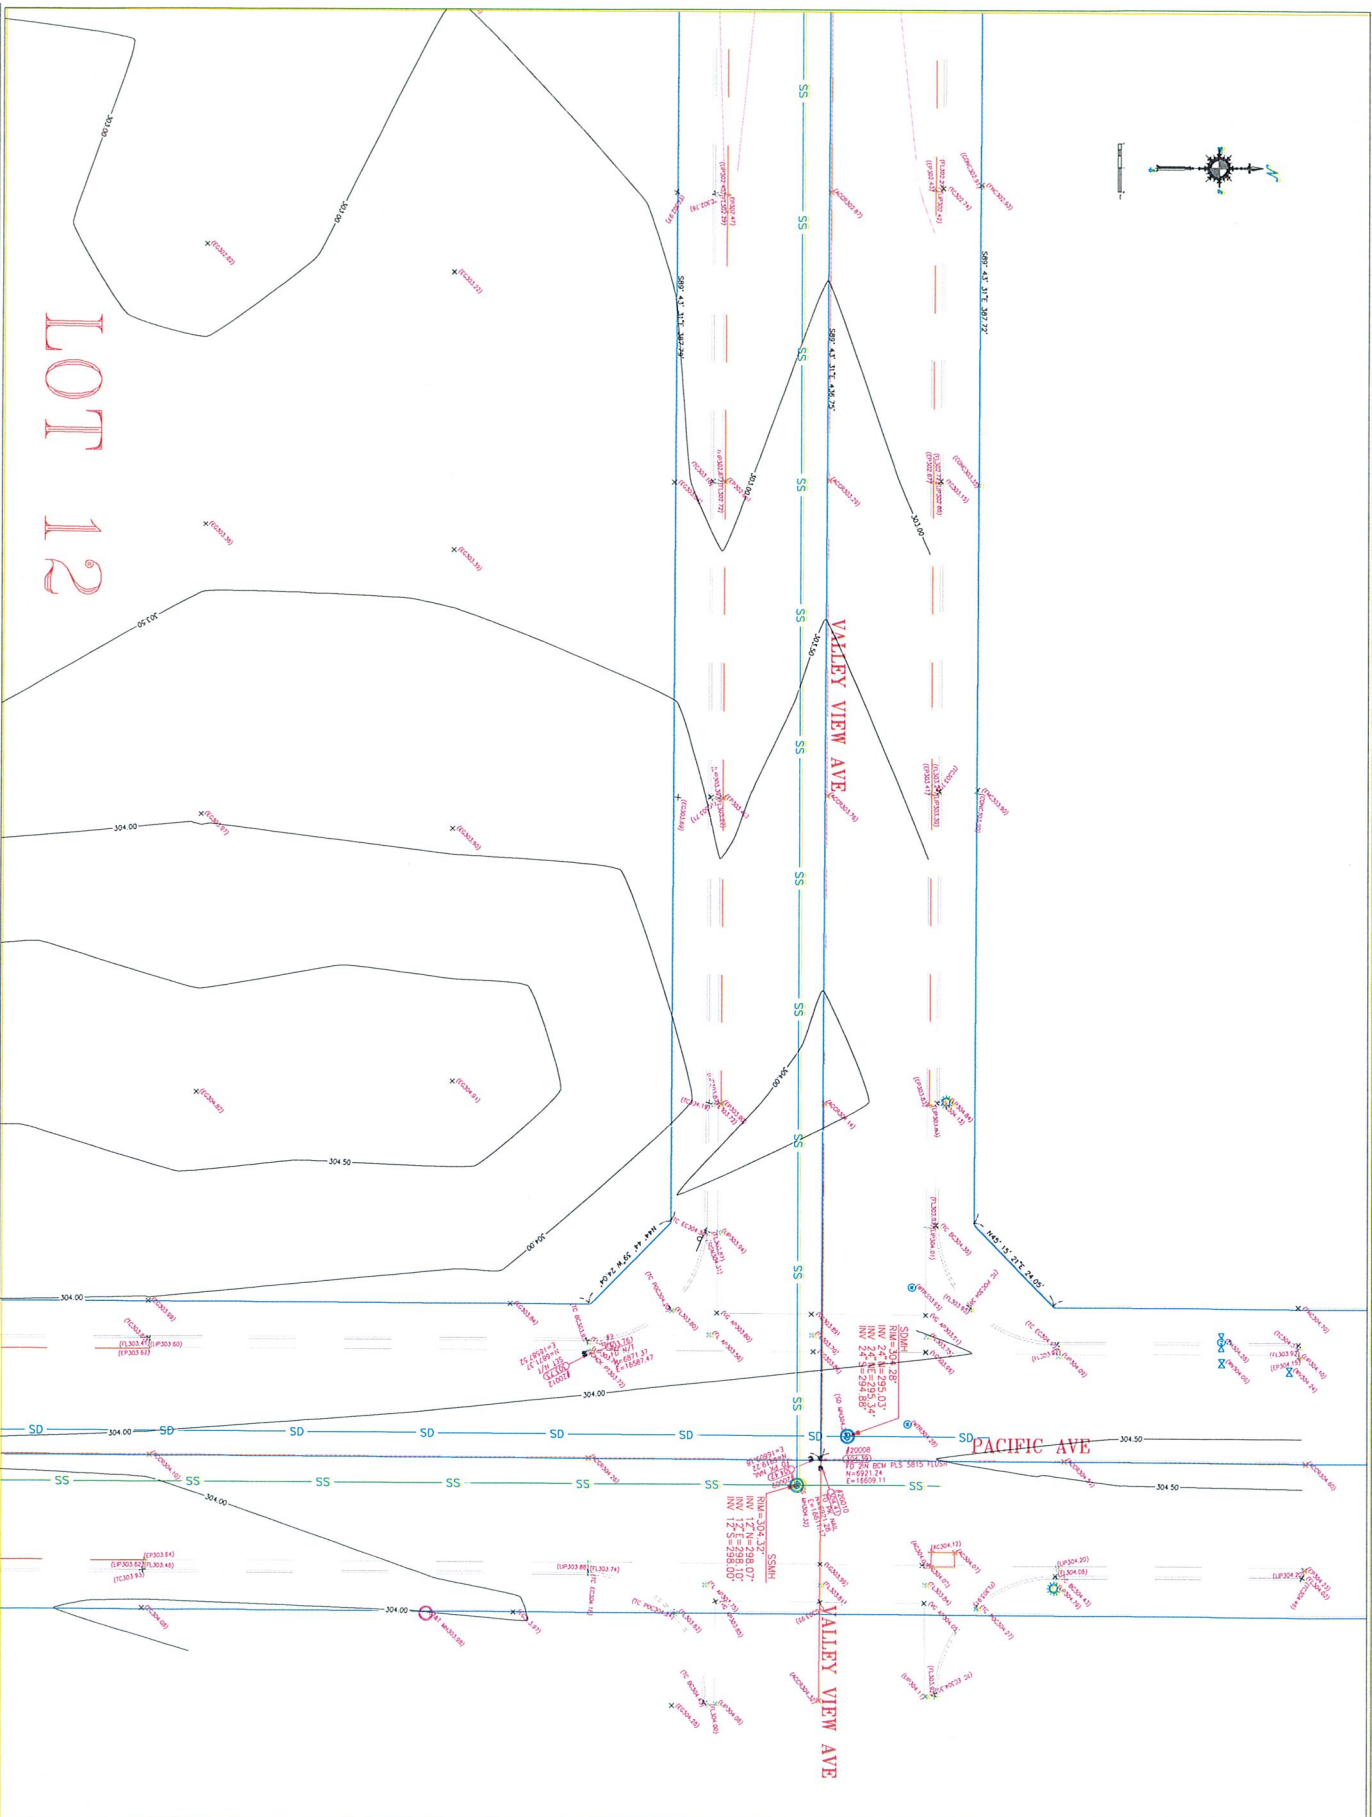

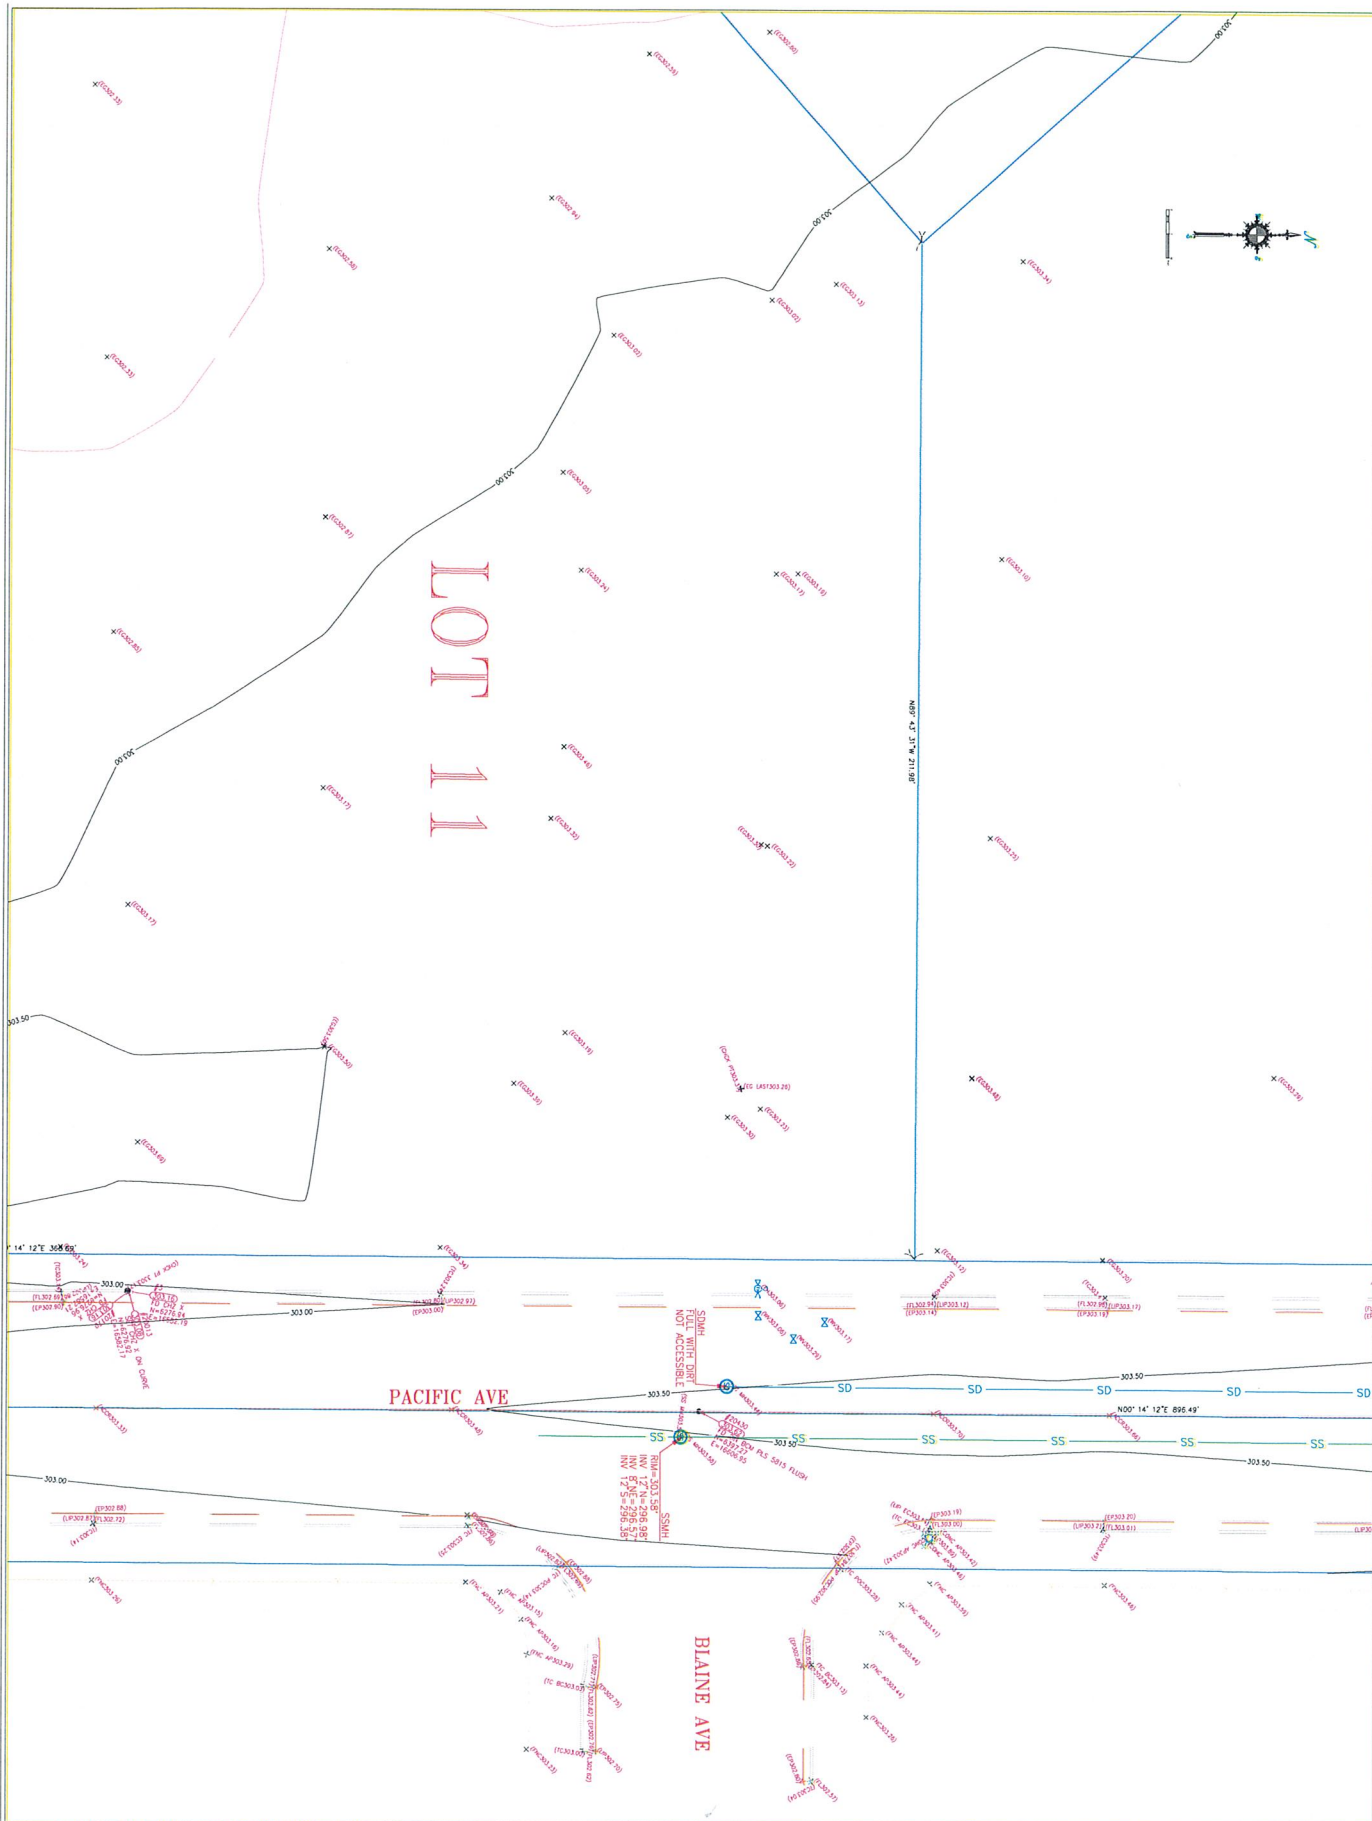

REVISIONS

NO.	DATE	DESCRIPTION
1	08/24/2023	INITIALS
2	08/24/2023	DATE
3	08/24/2023	BY
4	08/24/2023	DATE
5	08/24/2023	BY
6	08/24/2023	DATE
7	08/24/2023	BY
8	08/24/2023	DATE
9	08/24/2023	BY
10	08/24/2023	DATE

TOPOGRAPHIC SURVEY

FCRTA SELMA

SELMA, CALIFORNIA 93662

CENTRAL VALLEY

ENGINEERING & SURVEYING, INC.

CVS


1000 N. 10TH STREET, SUITE 100

SELMA, CA 93662


TEL: (559) 582-1111


FAX: (559) 582-1112

WWW.CENTRALVALLEYENGINEERING.COM

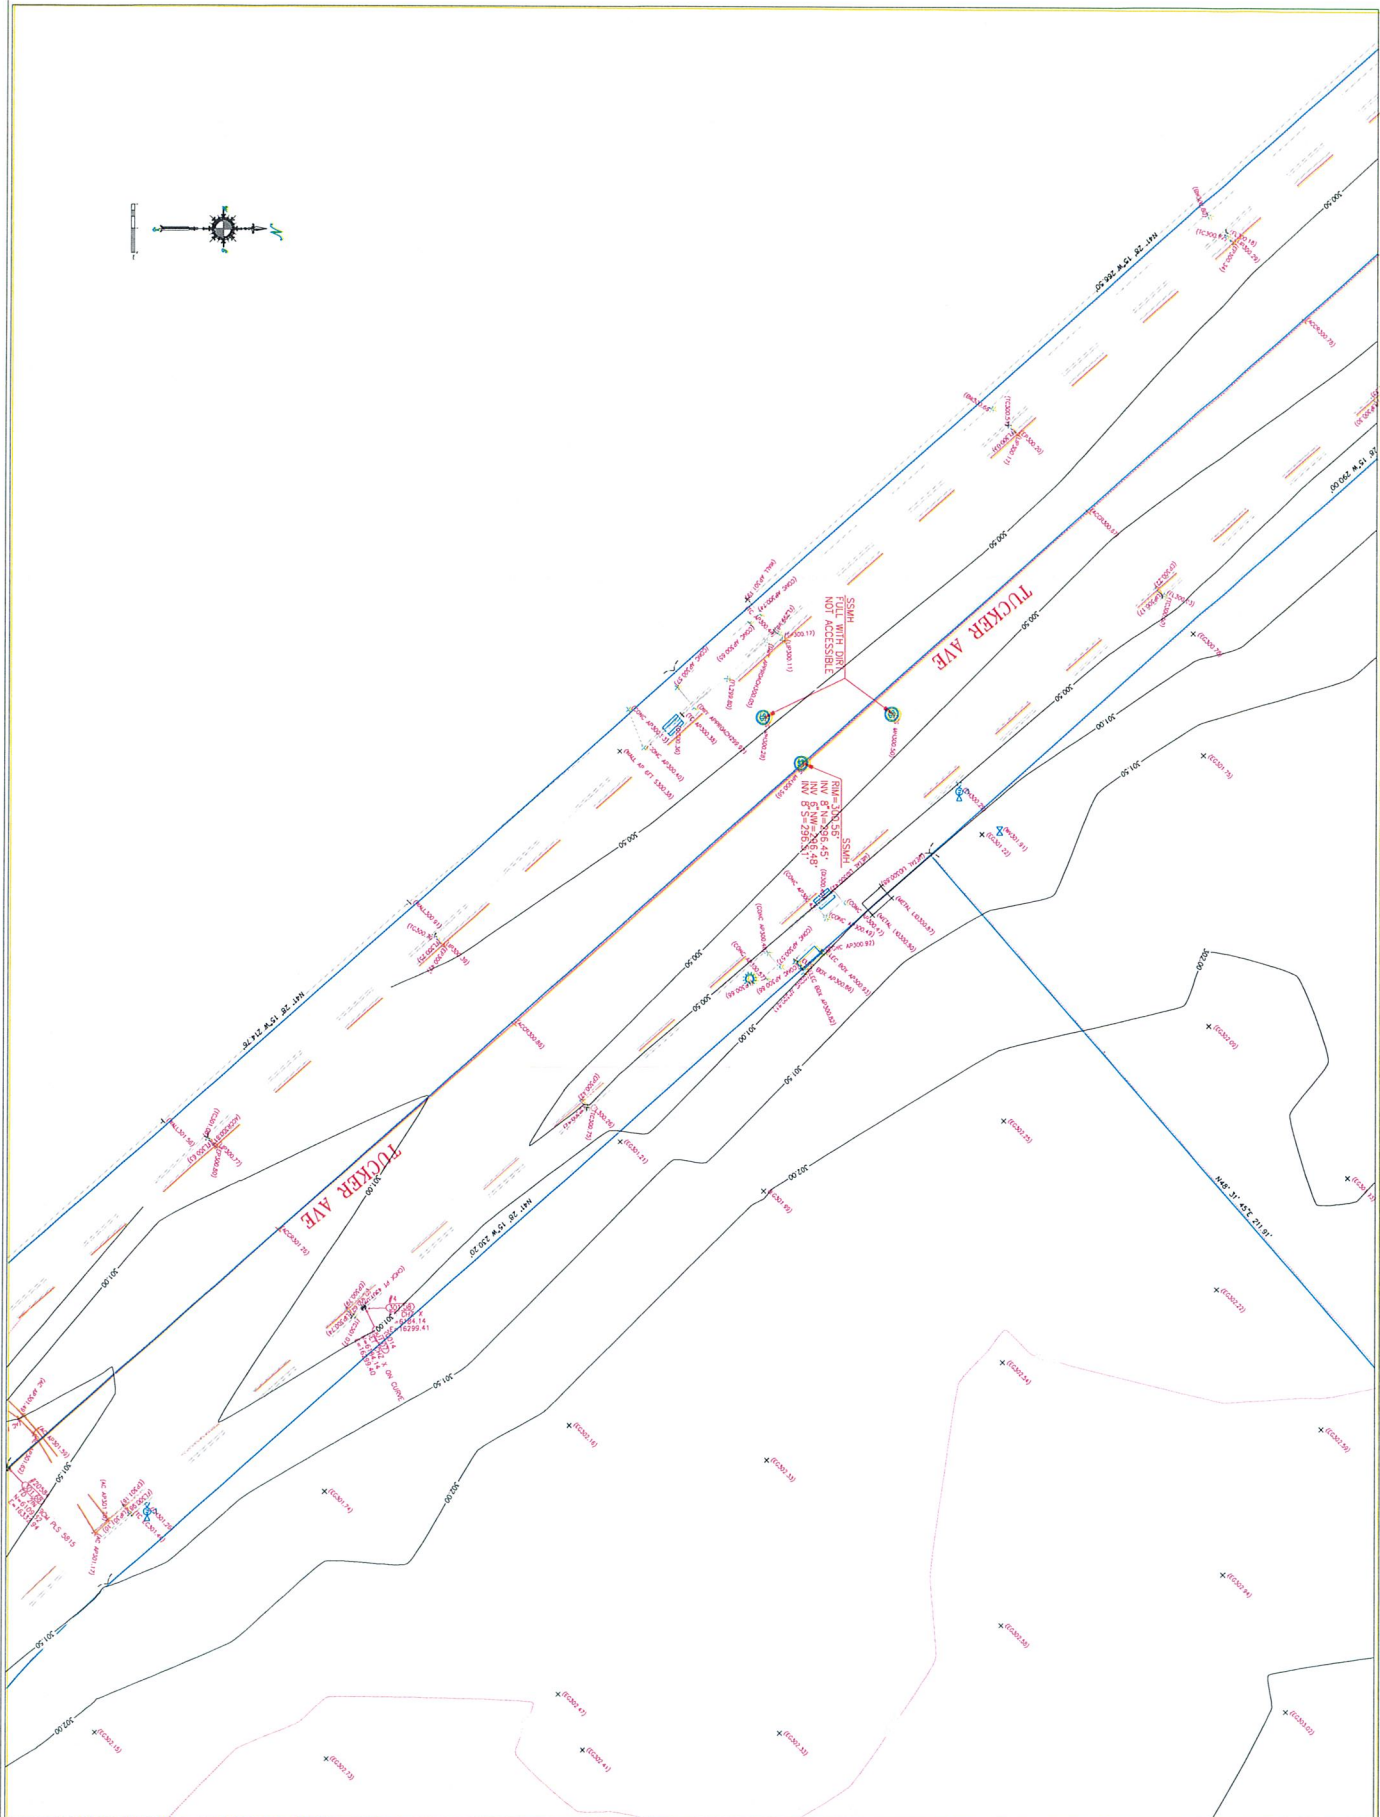

FCRTA SELMA
SELMA, CALIFORNIA 93662

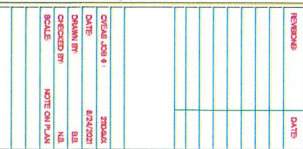

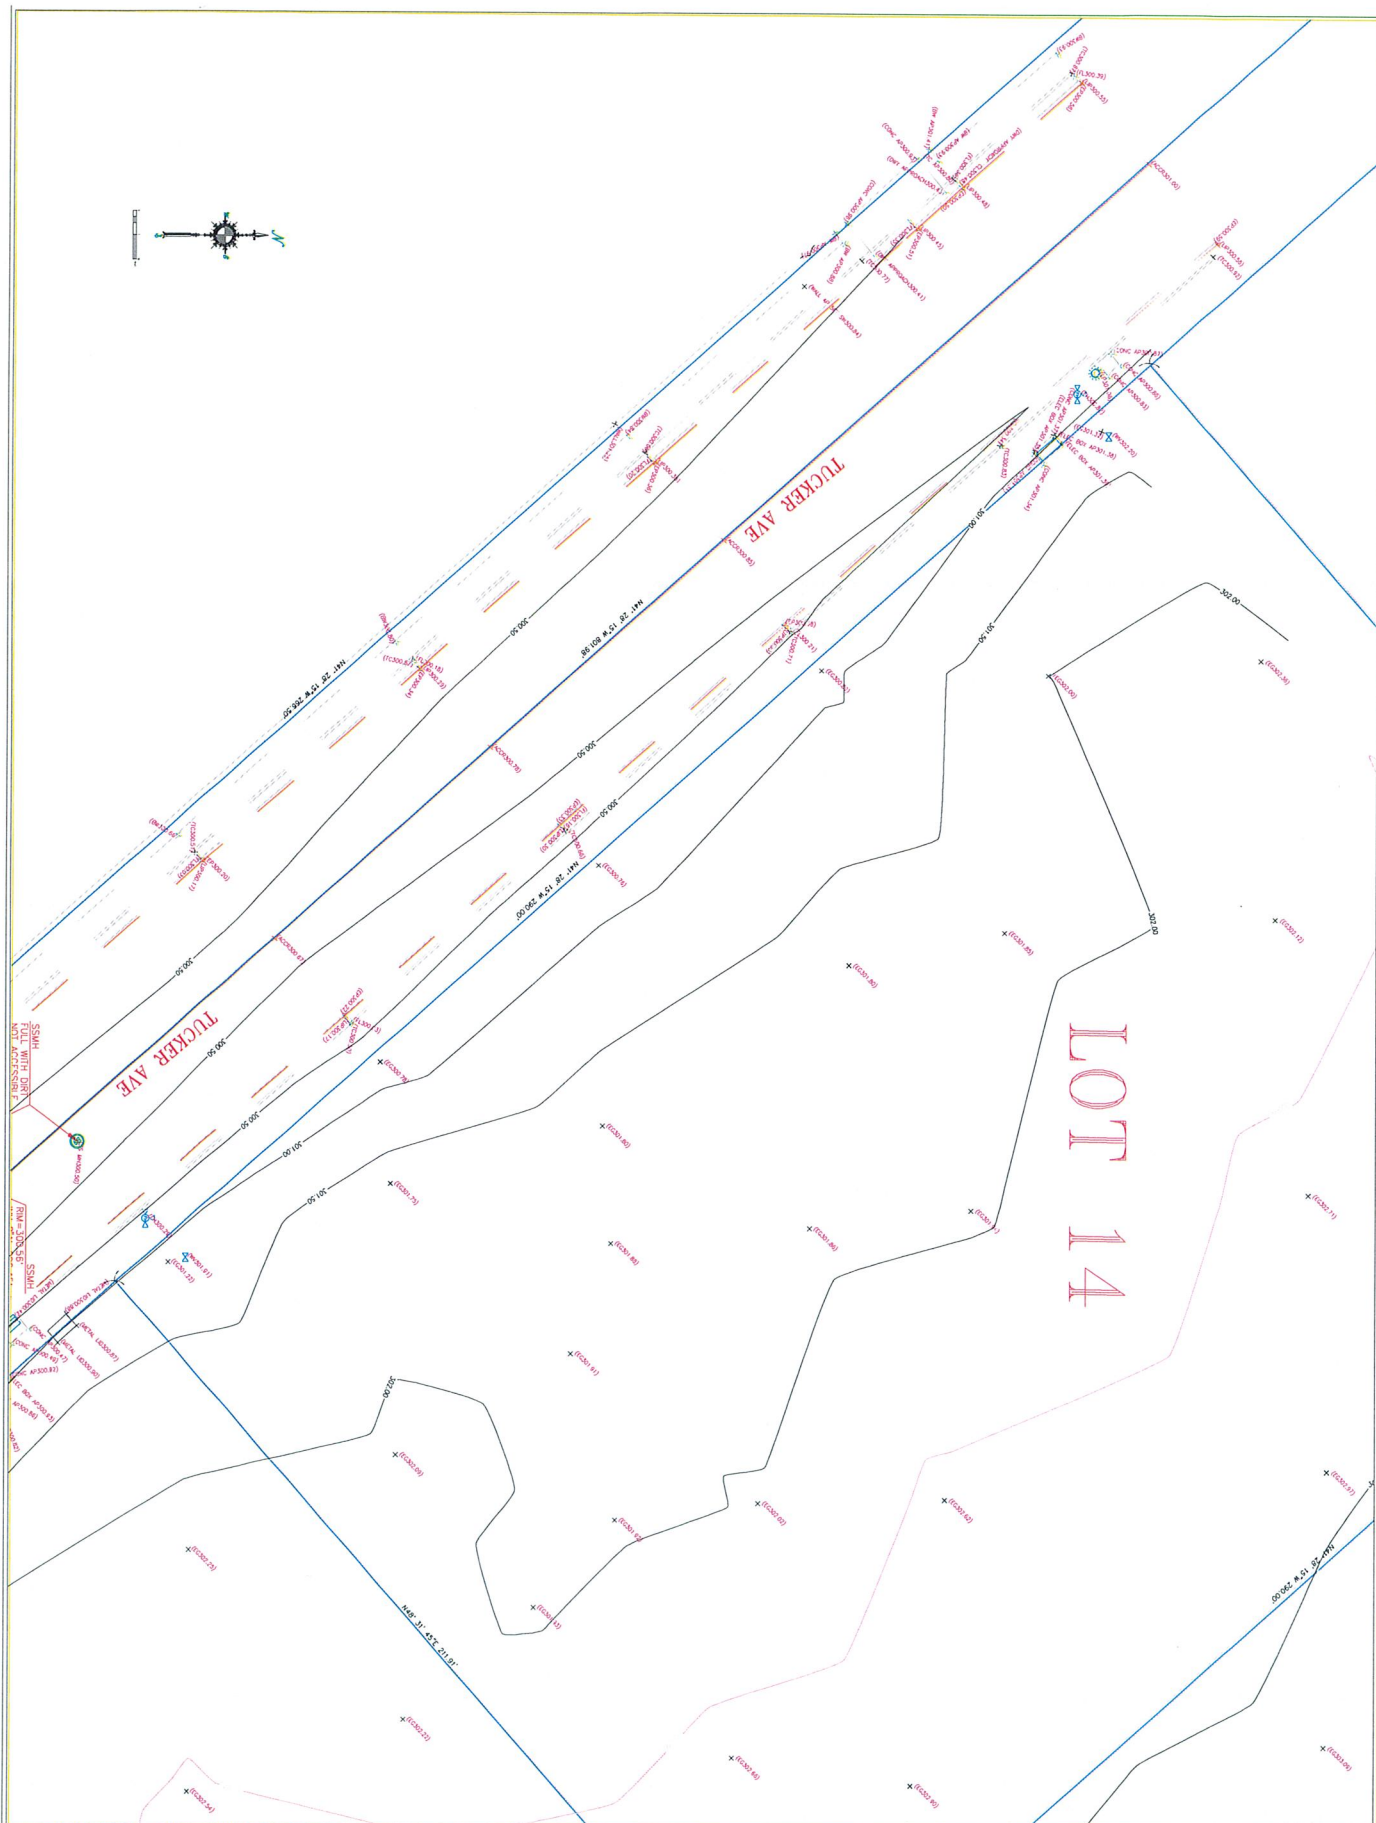

LOT 14

TOPOGRAPHIC SURVEY

FCRTA SELMA
SELMA, CALIFORNIA 93662



RESPONSE	DATE

OFFICE JOB #	270046
DATE	8/24/2007
DEMAN BY	BA
CHECKED BY	NS
SOALS	NOTE ON PLAN

SHEET 8 OF 8